


# PLAT of INDIAN VILLAGE SECTION "C"

APPROVED  
May 8, 1947

*John H. Johnson*  
BOARD of PUBLIC WORKS

APPROVED  
May 12, 1947

*W. H. ...*  
*...*  
*...*  
*...*  
*...*  
CITY PLAN COMMISSION

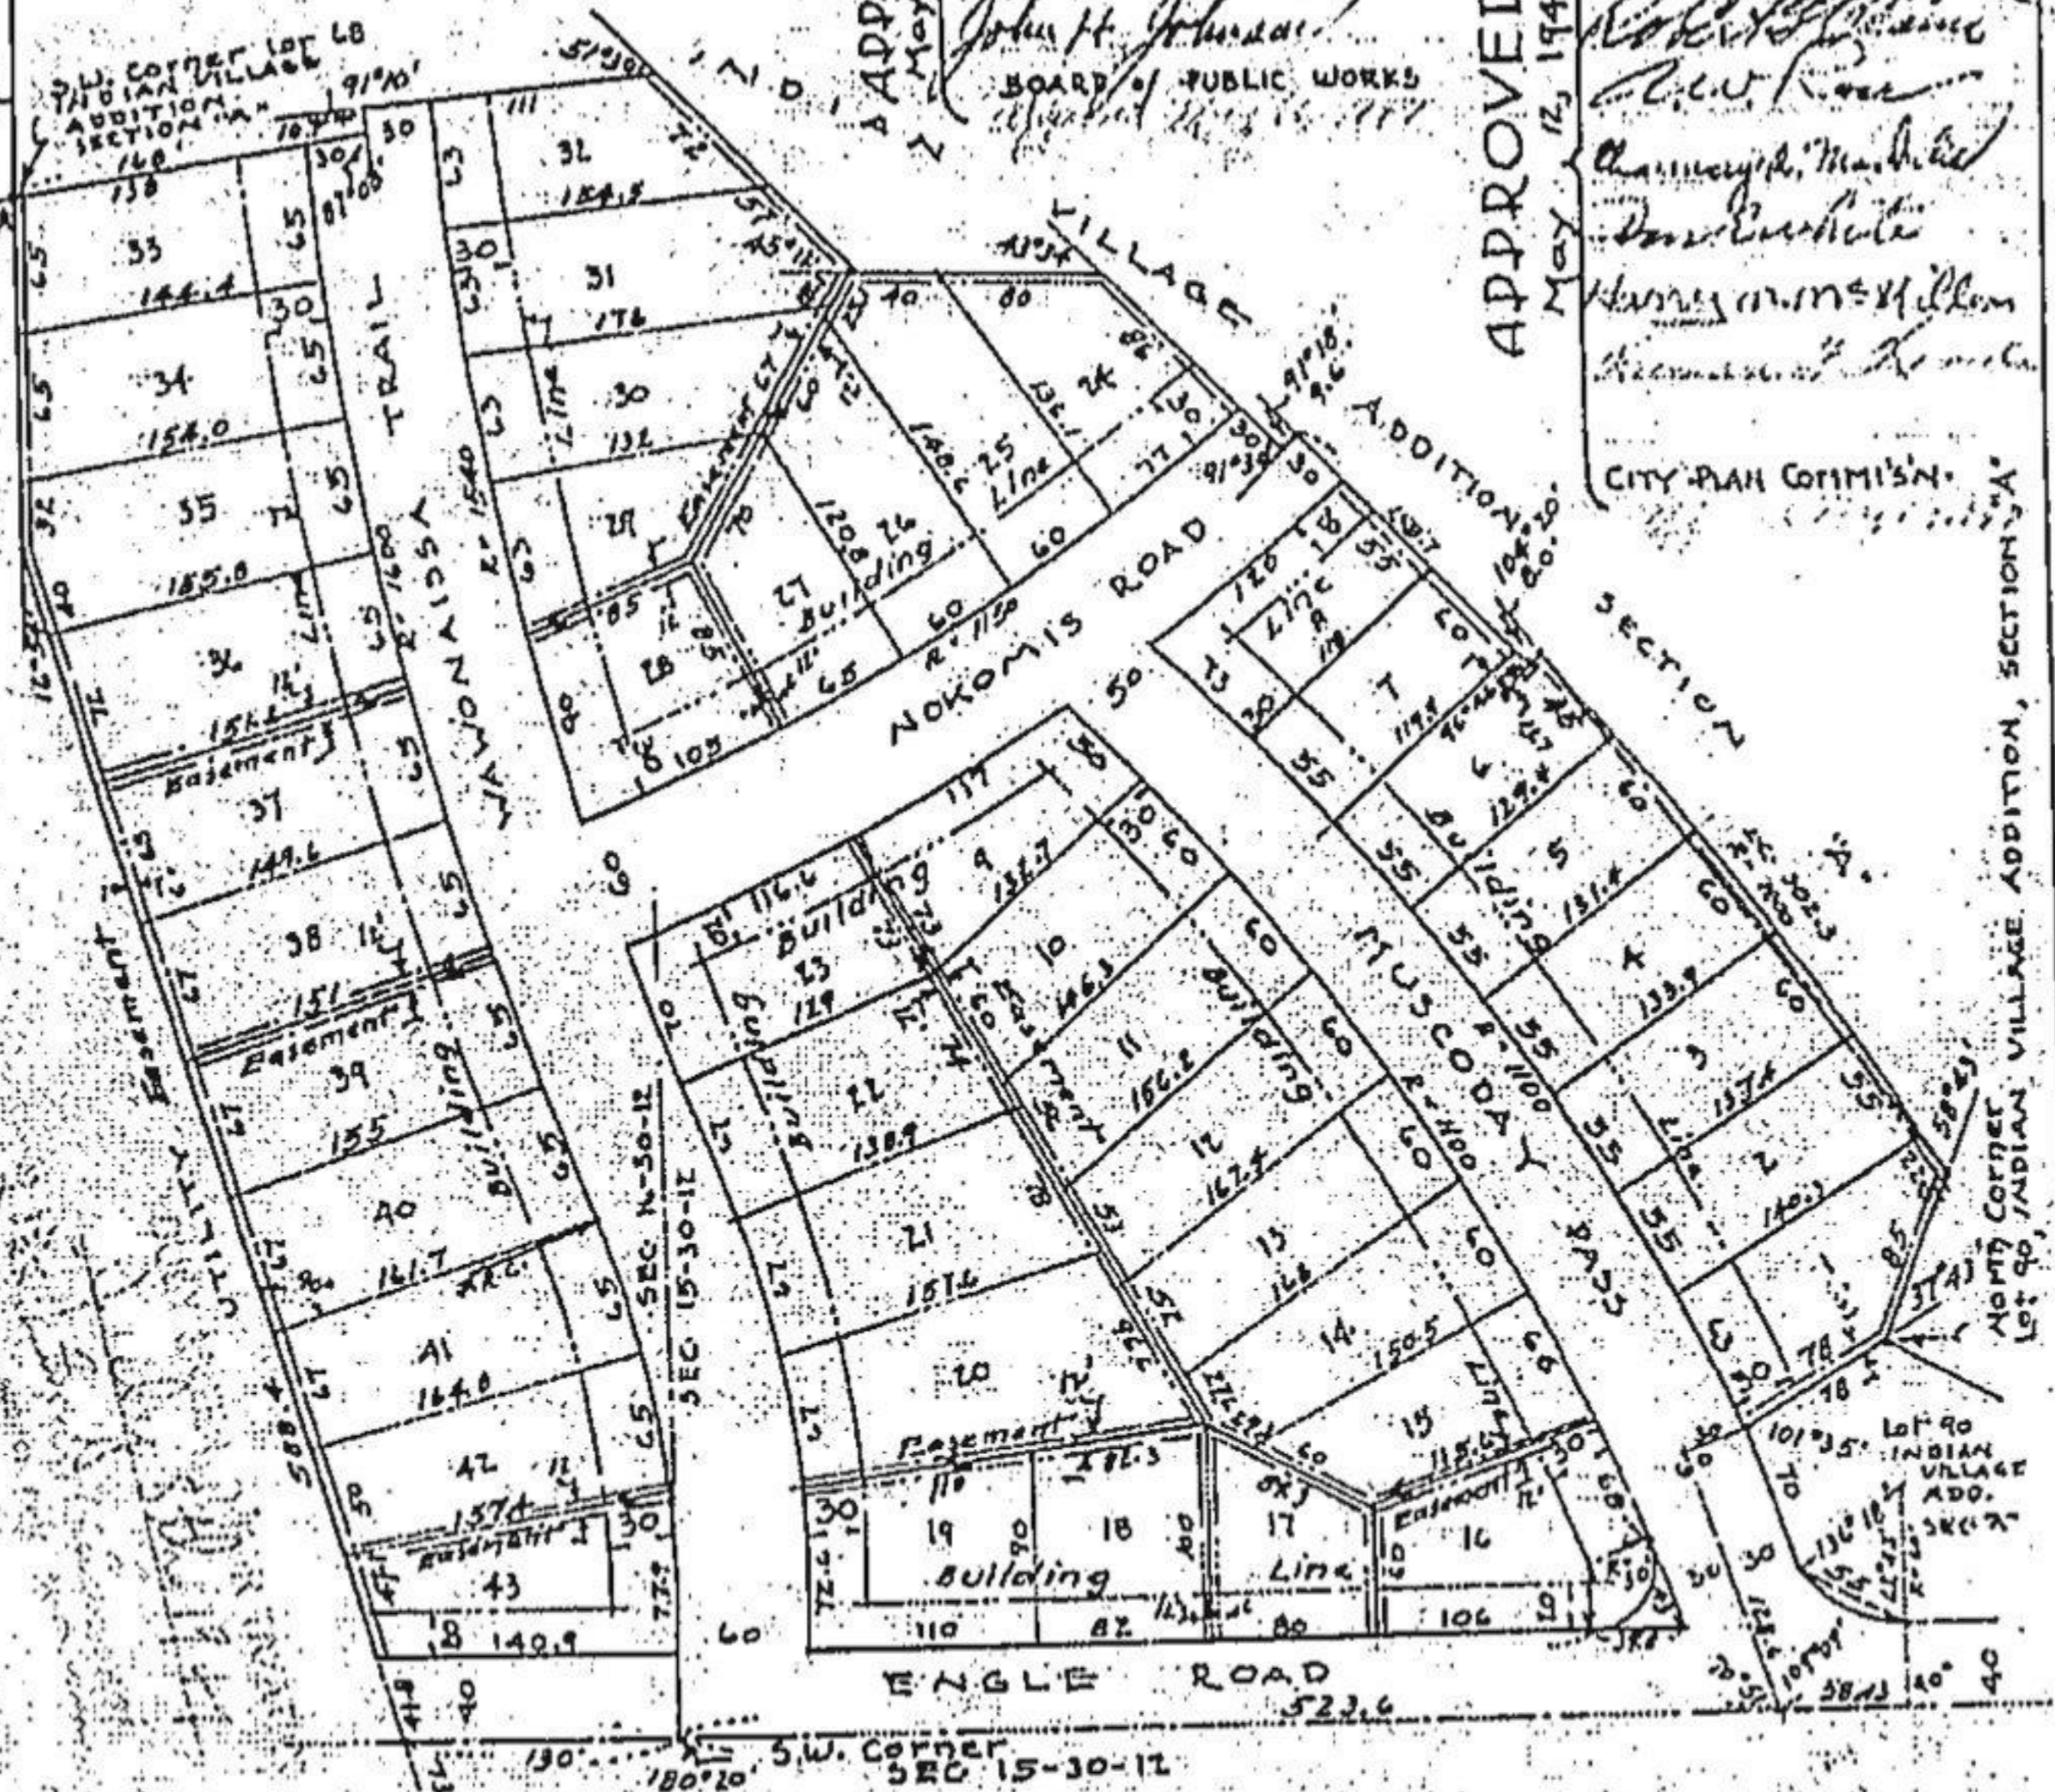

### CERTIFICATE of SURVEY

I hereby certify that this plat presents accurately the form and dimensions of all lots, streets and easements therein contained and that the plat lies wholly within the land described.

**RECORDED**

RECORD PAGE 59

*A.K. Hofer*

A.K. Hofer, Professional Civil Engineer

PLAT, APPROVALS, AFFIDAVITS, RESTRICTIONS, LIMITATIONS AND PROTECTIVE COVENANTS FOR

INDIAN VILLAGE, SECTION "C"

AN ADDITION TO THE CITY OF FORT WAYNE, ALLEN COUNTY, INDIANA