

Indian Village, Section "D", until January 1, 1967, except as hereinafter provided.

Dated: April 3, 1950.

John R. Worthman

Alice L. Worthman

STATE OF INDIANA, COUNTY OF ALLEN, SS:

Before me, a Notary Public, in and for said County and State, this 3rd day of April, 1950, personally appeared John R. Worthman and Alice L. Worthman, husband and wife, and acknowledged the execution of the foregoing platting and covenants to be their voluntary act and deed.

My Comm. Exp.: March 27, 1954

Notary Public

CERTIFICATE OF SURVEY

I hereby certify that this plat presents accurately the form and dimensions of all lots, streets, and easements therein contained, and that the plat lies wholly within the land described.

A. K. Hofer, Professional Civil Engineer, Registered No. 72

CARL W. RENEYER RECORDER ALLEN COUNTY, IND.


INDIAN VILLAGE ADDITION SEC. A

APR 7 1950



Scale 1"=100'

INDIAN VILLAGE ADDITION SECTION "D"

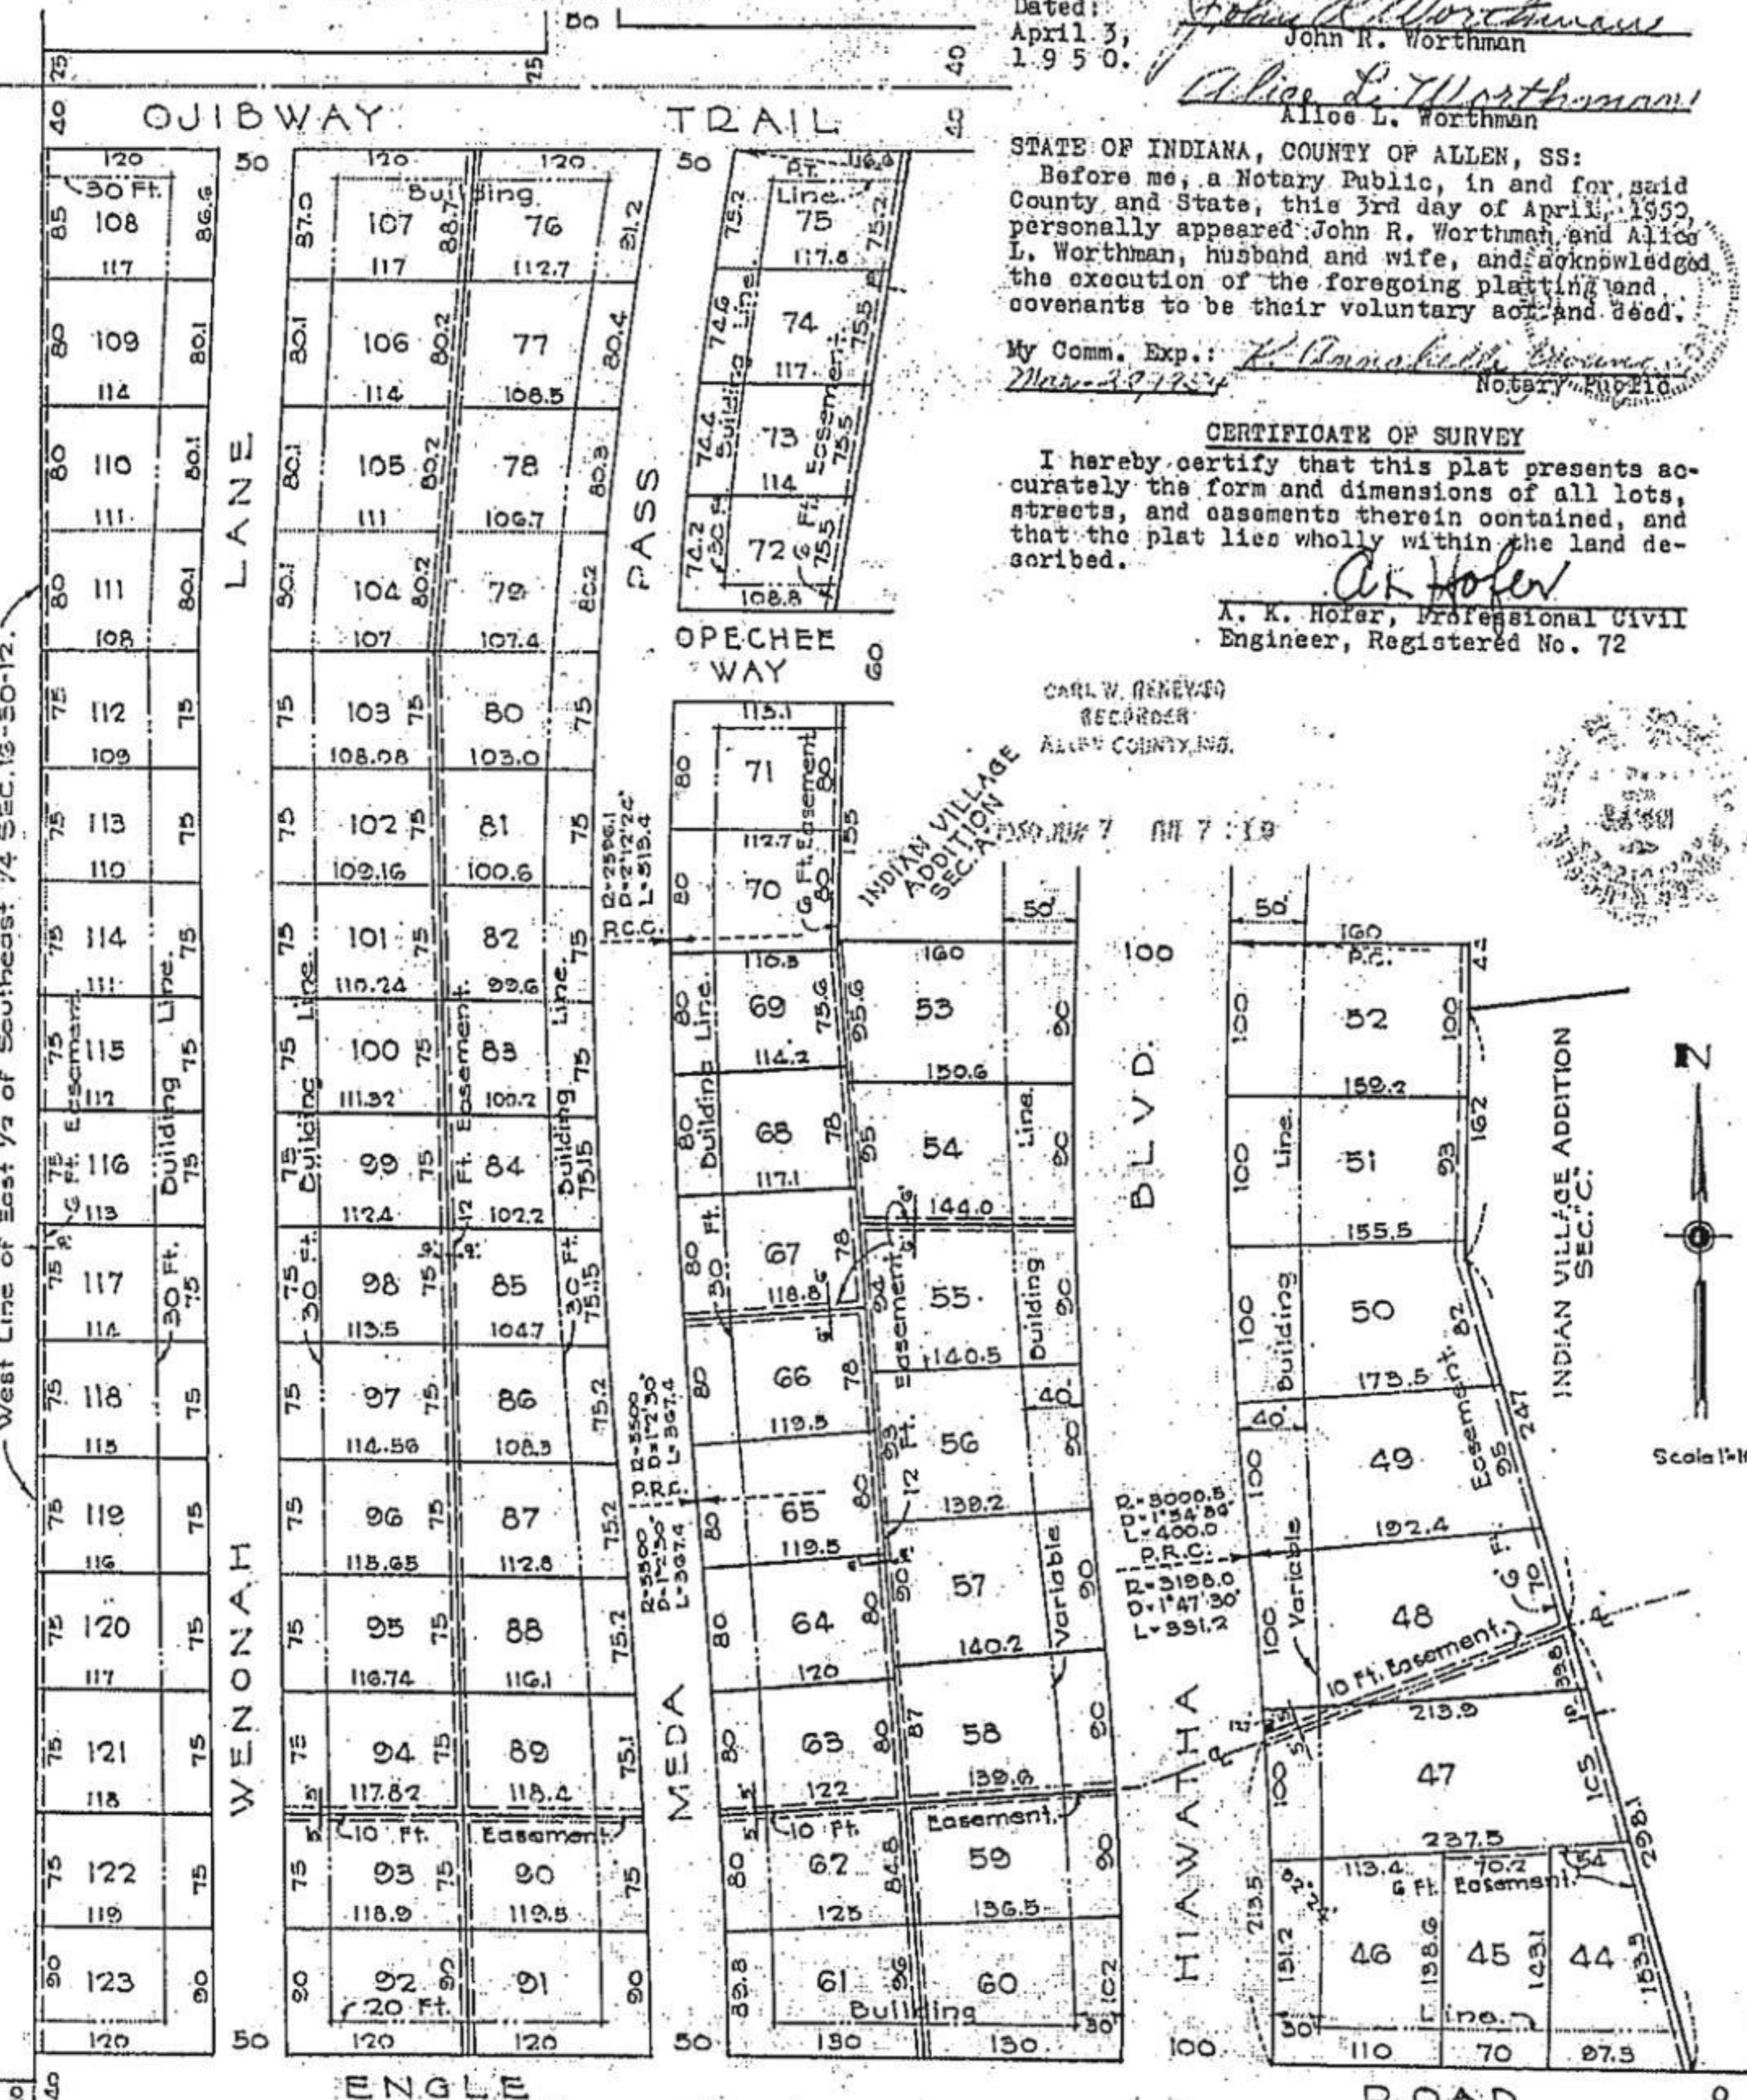

SEE 91-40767
SEE 98-3732 AMEND 1/21/98